
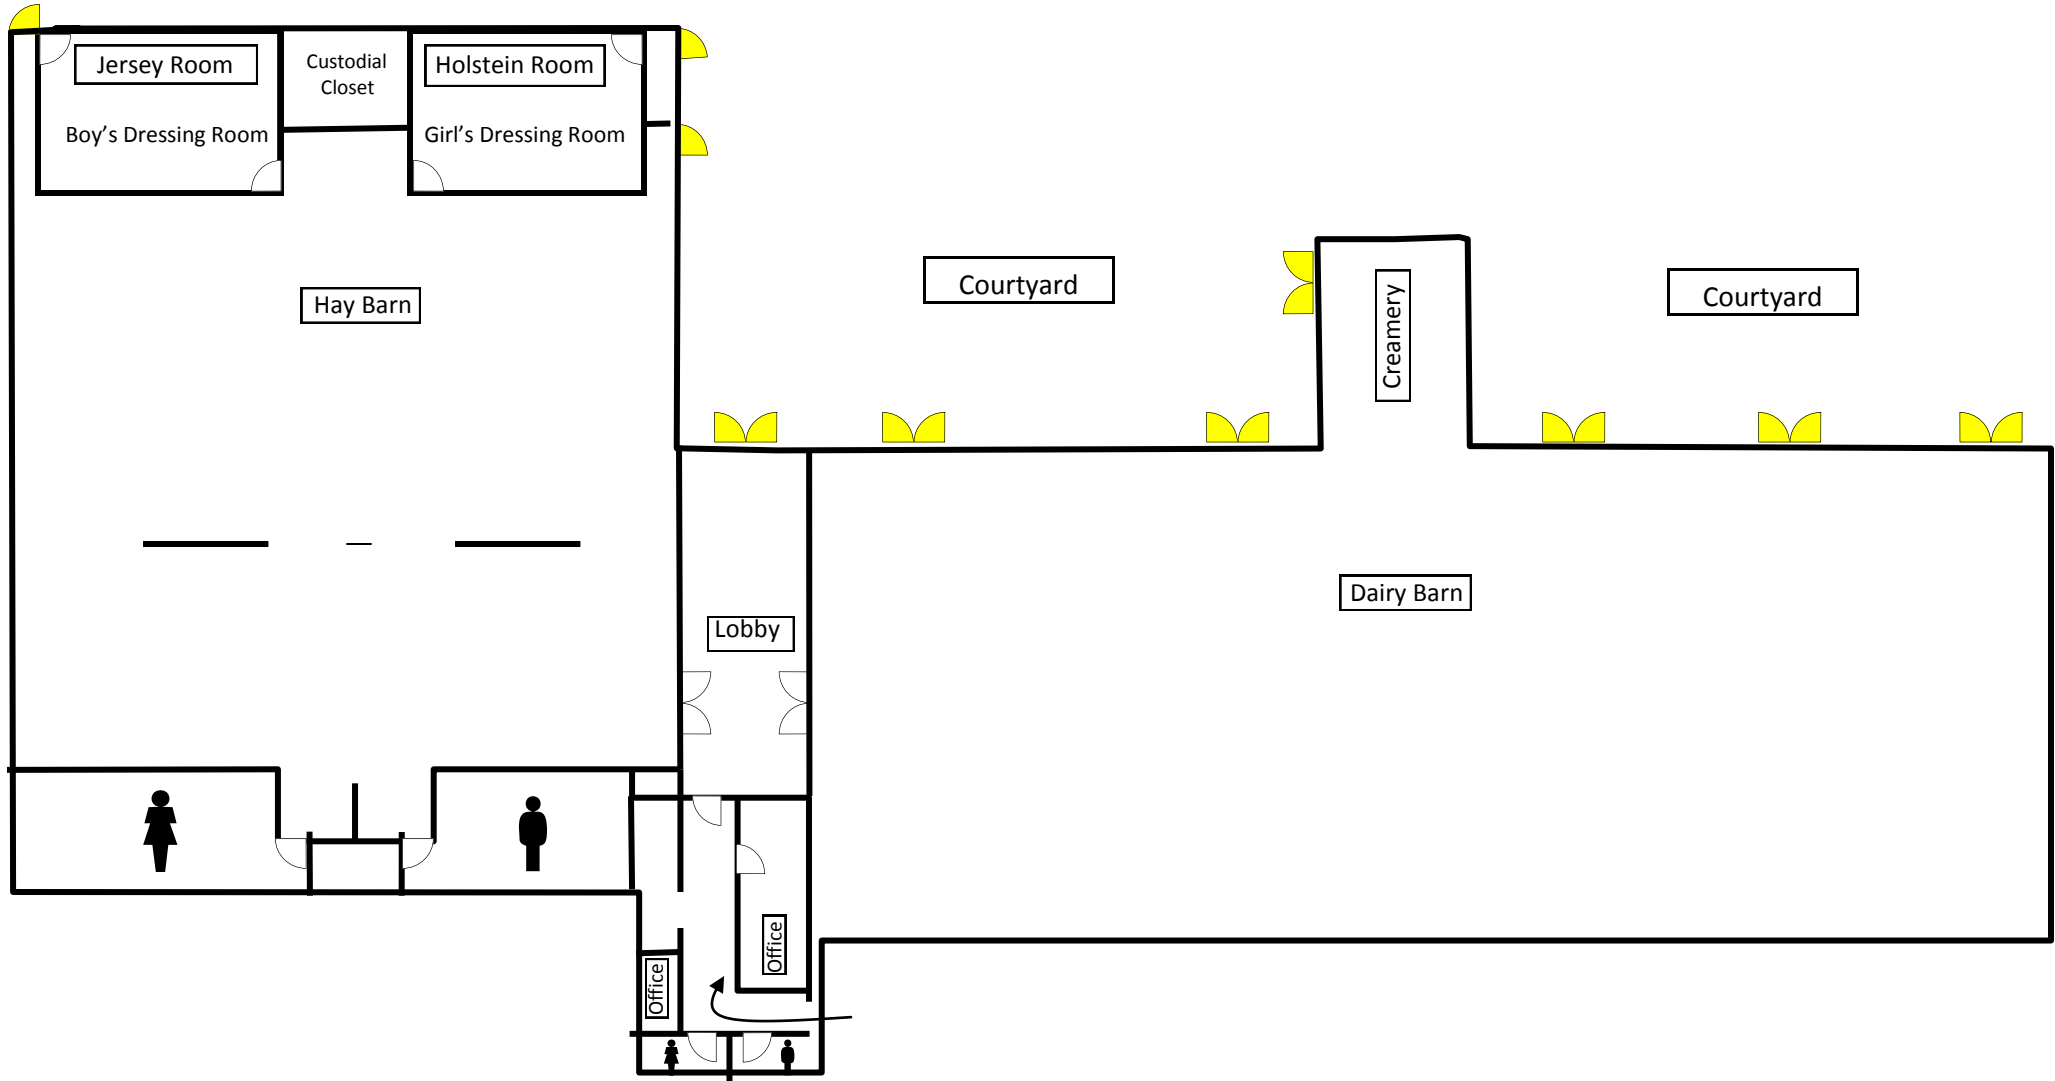


Gazebo

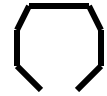

BLANK FLOOR PLAN FOR YOUR EVENT LAYOUT TO BE DRAWN ON